


NOTE: THERMALITE BLOCKS TO BE LAID IN ACCORDANCE WITH STRUCTURERE CONSULTING CHARTERED ENGINEERS CONSTRUCTION SPECIFICATION REV-5 1991

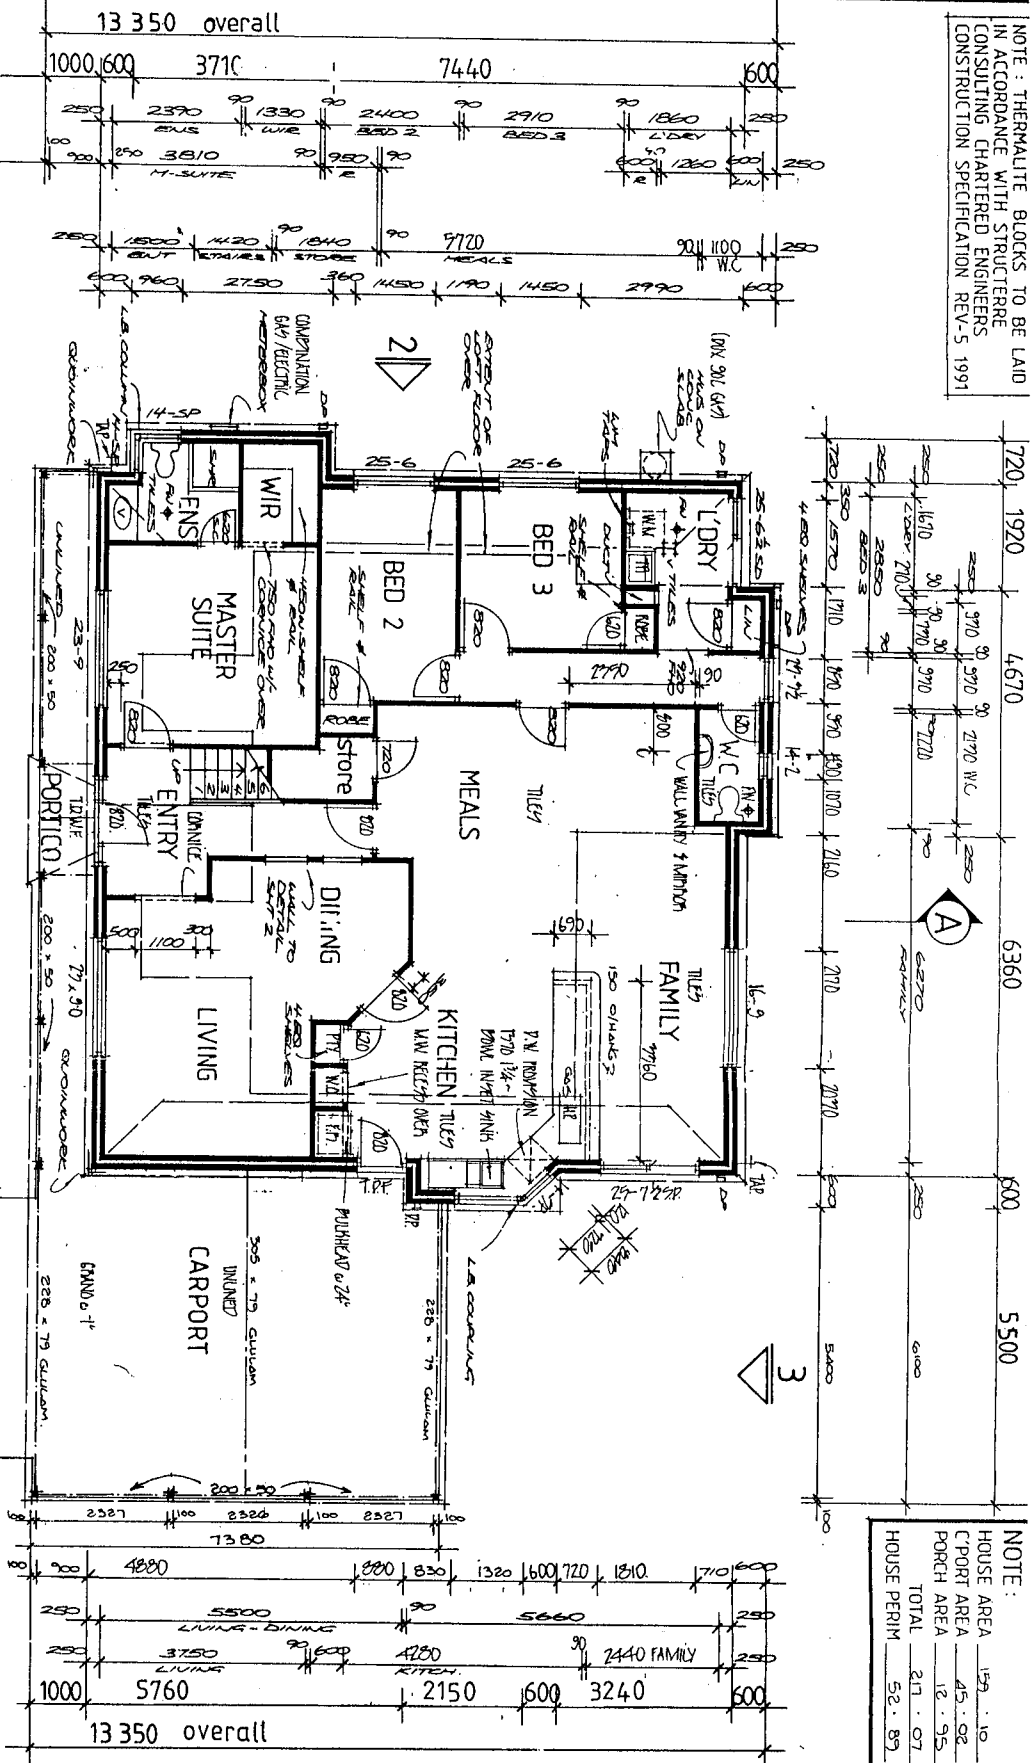

NOTE: REFER TO ALL ALUM WINDOW & ROOF CARPORT
 : IN INVOLUTION PARTS TO CEILING AREA (EXCLUDING CARPORT)
 : CAR NEEDS FT. - POSITION TYP.
 : FLOOR TILES TO ENTRY, KITCHEN, FAMILY & HALL.
 : FRONT ROOF - GAG FINISHED ANGLE ROOF WITH POLYURETHANE INSULATION.
 : WALK WALL VANITY & MIRROR TO W.C.
 : 25mm SKIDS TO FRONT GLEN (SEE DETAIL SHOT 6)
 : PORTICO TO DETAIL SHOT 4.
 : 50mm AIRLOCK W/SHS TO UNSTRAPERS

FLOOR PLAN 1:100
 GROUND FLOOR

NOTE:

HOUSE AREA	159 . 10
C/PORCH AREA	45 . 92
PORCH AREA	12 . 95
TOTAL	211 . 07
HOUSE PERIM	52 . 87

CHITTERING 5A DES. REVERSE
 COPYRIGHT © OCT 92 1088



Perceptions THE HOME BUILDERS

Reg Builder No 6415 A Division of I Corp Pty Ltd
 67 Walkers Drive Osborne Park 6017
 Telephone: (09) 340 3555 Fax: (09) 340 3504

VOIP#	DRAWN	DATE	CHECKED
1494 7/1	JMURCH	11/2/92	AN
1494 7/2	JMURCH	12/9/92	AN
1494 7/3	JMURCH	12/9/92	AN
1494 7/4	JMURCH	12/9/92	AN
1494 7/5	JMURCH	12/9/92	AN

SIG. CON: ALL WORKS SHALL VERIFY ALL DIMENSIONS ON SITE

THIS IS ONE OF THE DRAWINGS REFERRED TO IN THE CONTRACT

OWNER WITNESS

BUILDER WITNESS

CLIENT DATED 1

CLIENT J. & J. SMITH

ADDRESS LOT 936


ADDRESS GLENELG AVE

ADDRESS WEMBLEY DOWNS

SHEET 1 OF 8



JOB NO 14943

NOTE: SIGNAL AT YOU W/4466 TO STUD WALLS CASTERS. : IN INSTALLATION PARTY TO CEILING AREA (EXCLUDING CORNERS)

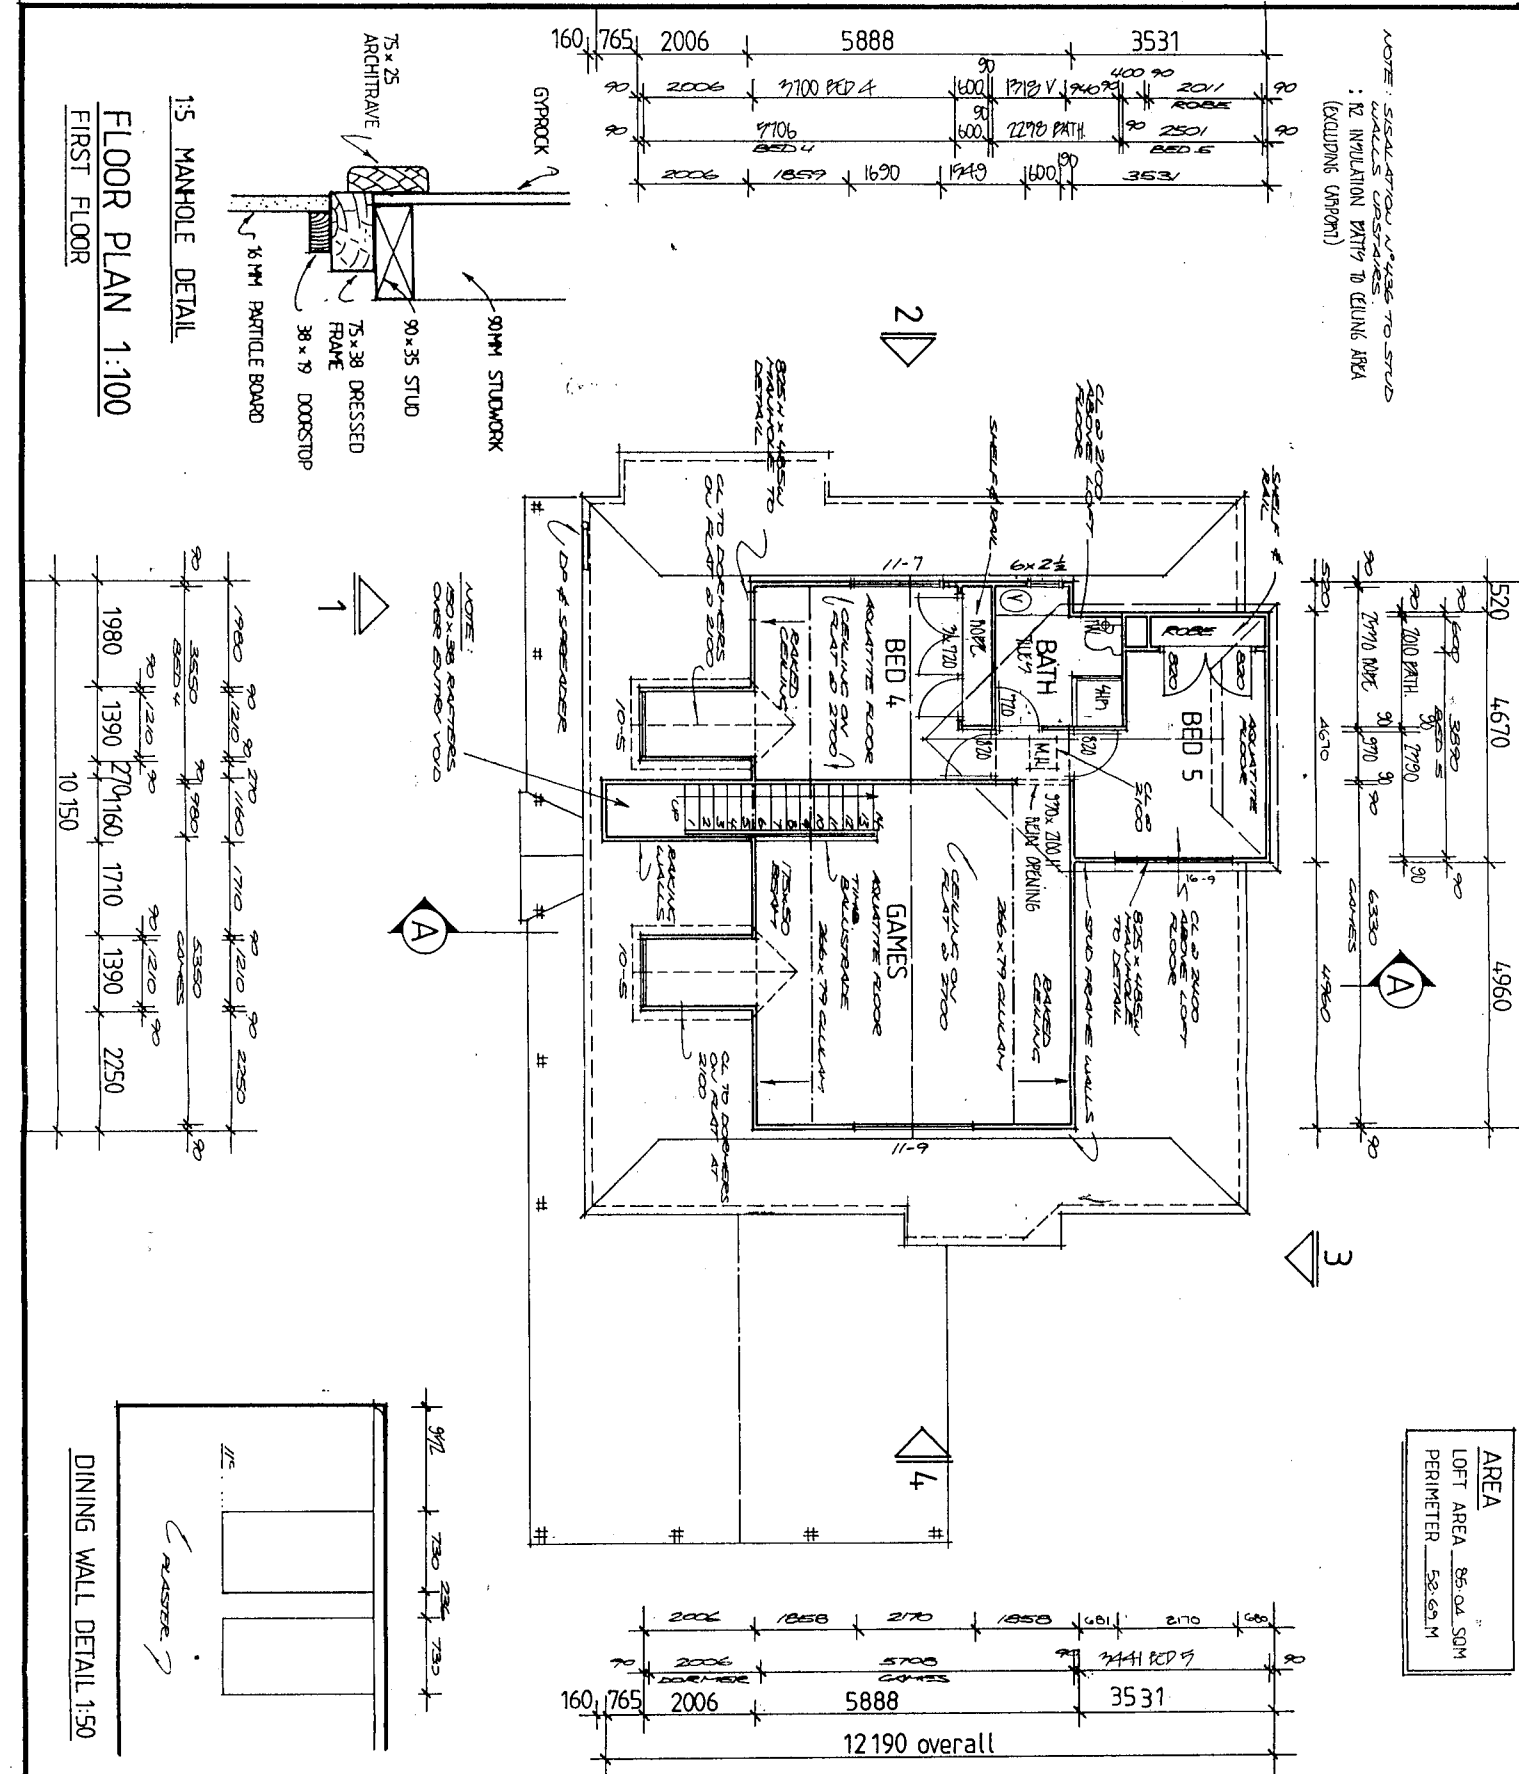

AREA
LOFT AREA 85.04 SQM
PERIMETER 58.62 M

15 MANHOLE DETAIL
FLOOR PLAN 1:100
FIRST FLOOR

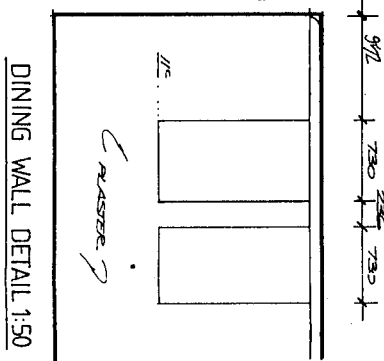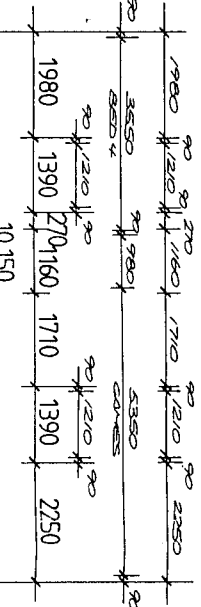

CHITTERING SA DES
REVERSE
COPYRIGHT
MODEL NO 1088



Perceptions
THE HOME BUILDERS
Reg Builder No 645
A division of I. Corp Pty Ltd
67 Walkers Drive, Osborne Park 6017
Telephone: (09) 340 3555 Fax: (09) 340 3540

DRAWN DATE CHECKED
LAYOUT 11/2/92
YOUNG 12/9/92
12/11/92
22/2/92

THIS IS ONE OF THE DRAWINGS REFERRED TO IN THE CONTRACT
SUB-CONTRACTORS SHALL VERIFY ALL DIMENSIONS ON SITE

OWNER	WITNESS
OWNER	WITNESS
BUILDER	WINNER
CLIENT	DATE
J & J. SMITH	
ADDRESS	
LOT 936	
GLENELG AVE	
WEMBLEY DOWNS	
SHEET NO	OF
2	8
JOB NO	
14943	